



**MATERIAL LEGEND**


- ① STAINLESS STEEL CROSS
- ② STANDING SEAM METAL ROOF (RT#1) / (MF#2)
- ③ METAL FENCE / METAL FINISH (MF#1)
- ④ COMPOSITE PANEL CLADDING SYSTEM "TRESPA" (WP#2)
- ⑤ TINTED GLASS W/ CLEAR ANODIZED ALUMINUM STOREFRONT (GL#1)
- ⑥ "FIBERON" FENCING MATERIAL ON METAL FRAME (WP#1) / (MF#1)
- ⑦ SKYLIGHTS
- ⑧ RETRACTABLE FABRIC AWNING (FB#1)
- ⑨ SOLAR REFLECTIVE E-GLASS (GL#2)
- ⑩ METAL TRELLIS (MF#1)
- ⑪ EXTERIOR PAINT (P#1)
- ⑫ EXTERIOR PAINT (P#2)
- ⑬ EXTERIOR PAINT (P#3)
- ⑭ EXTERIOR PAINT (P#4)
- ⑮ EXTERIOR PAINT (P#5)

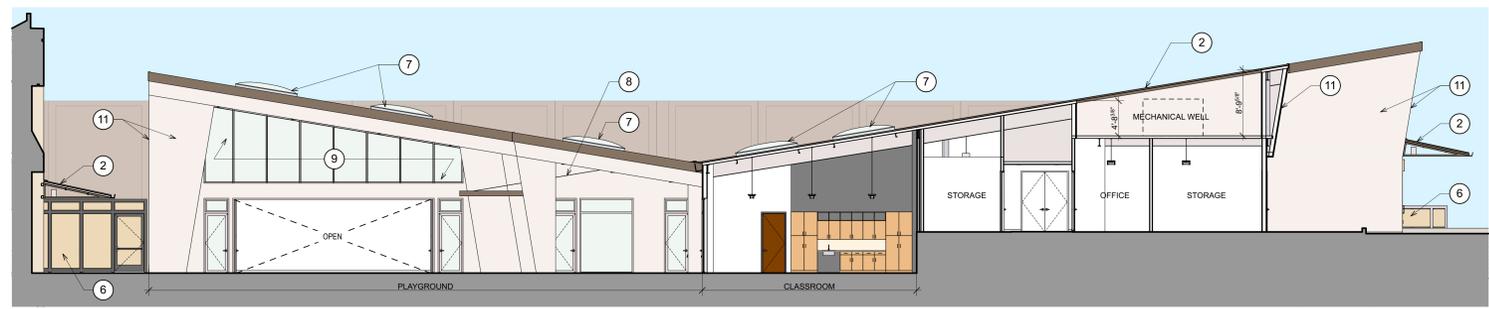


**9 BUILDING SECTION**  
SCALE: 1/8" = 1'-0"

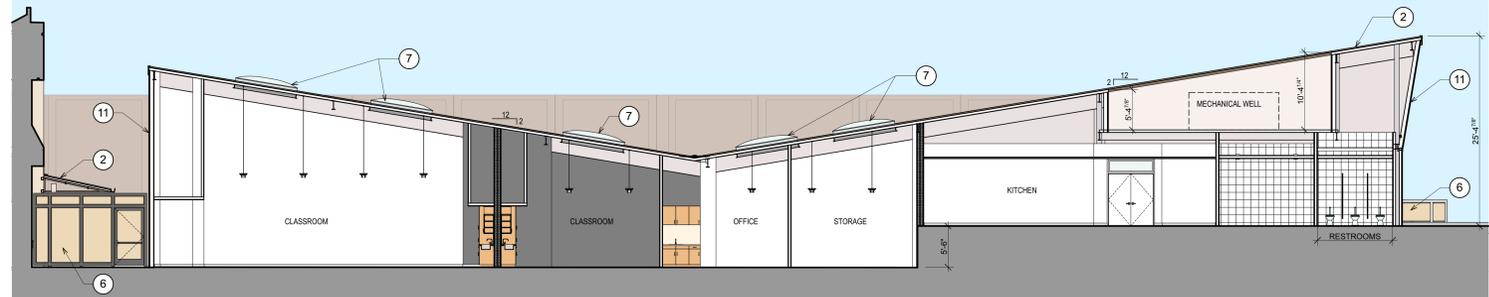

**8 BUILDING SECTION**  
SCALE: 1/8" = 1'-0"

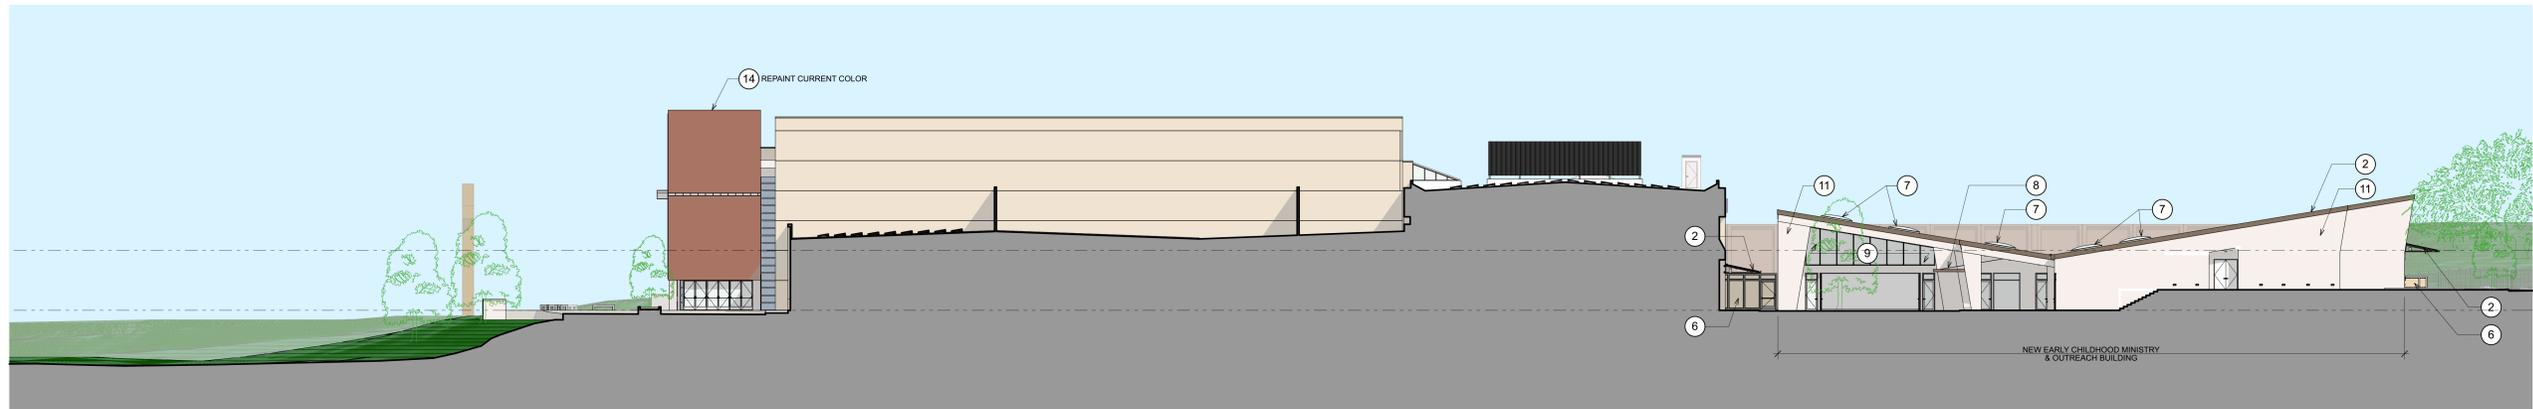

**7 NEW BUILDING / EAST ELEVATION**  
SCALE: 1/16" = 1'-0"

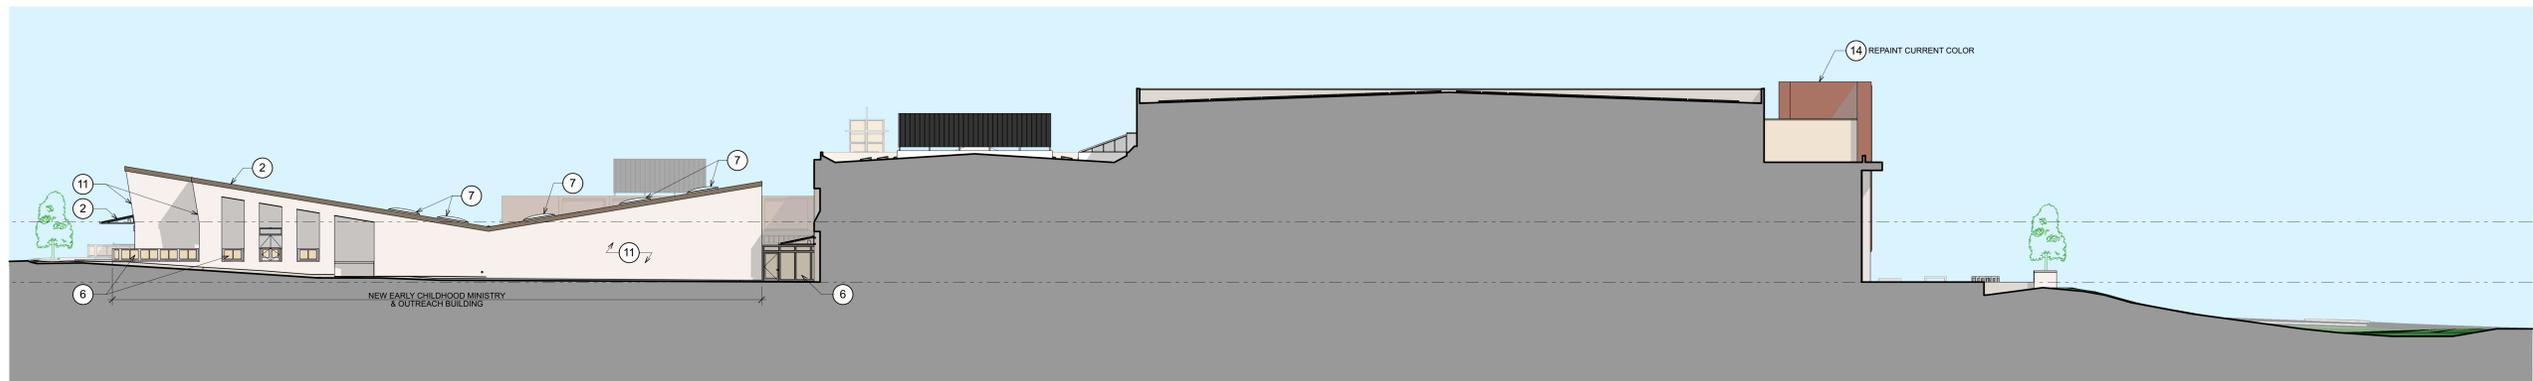

**6 NEW BUILDING / WEST ELEVATION**  
SCALE: 1/16" = 1'-0"



**5 NEW BUILDING / SOUTH ELEVATION**  
SCALE: 1/16" = 1'-0"

