


3/26/18 - 3/30/18
 ANTICIPATED WORK SCHEDULE
 (WEATHER-PERMITTING)

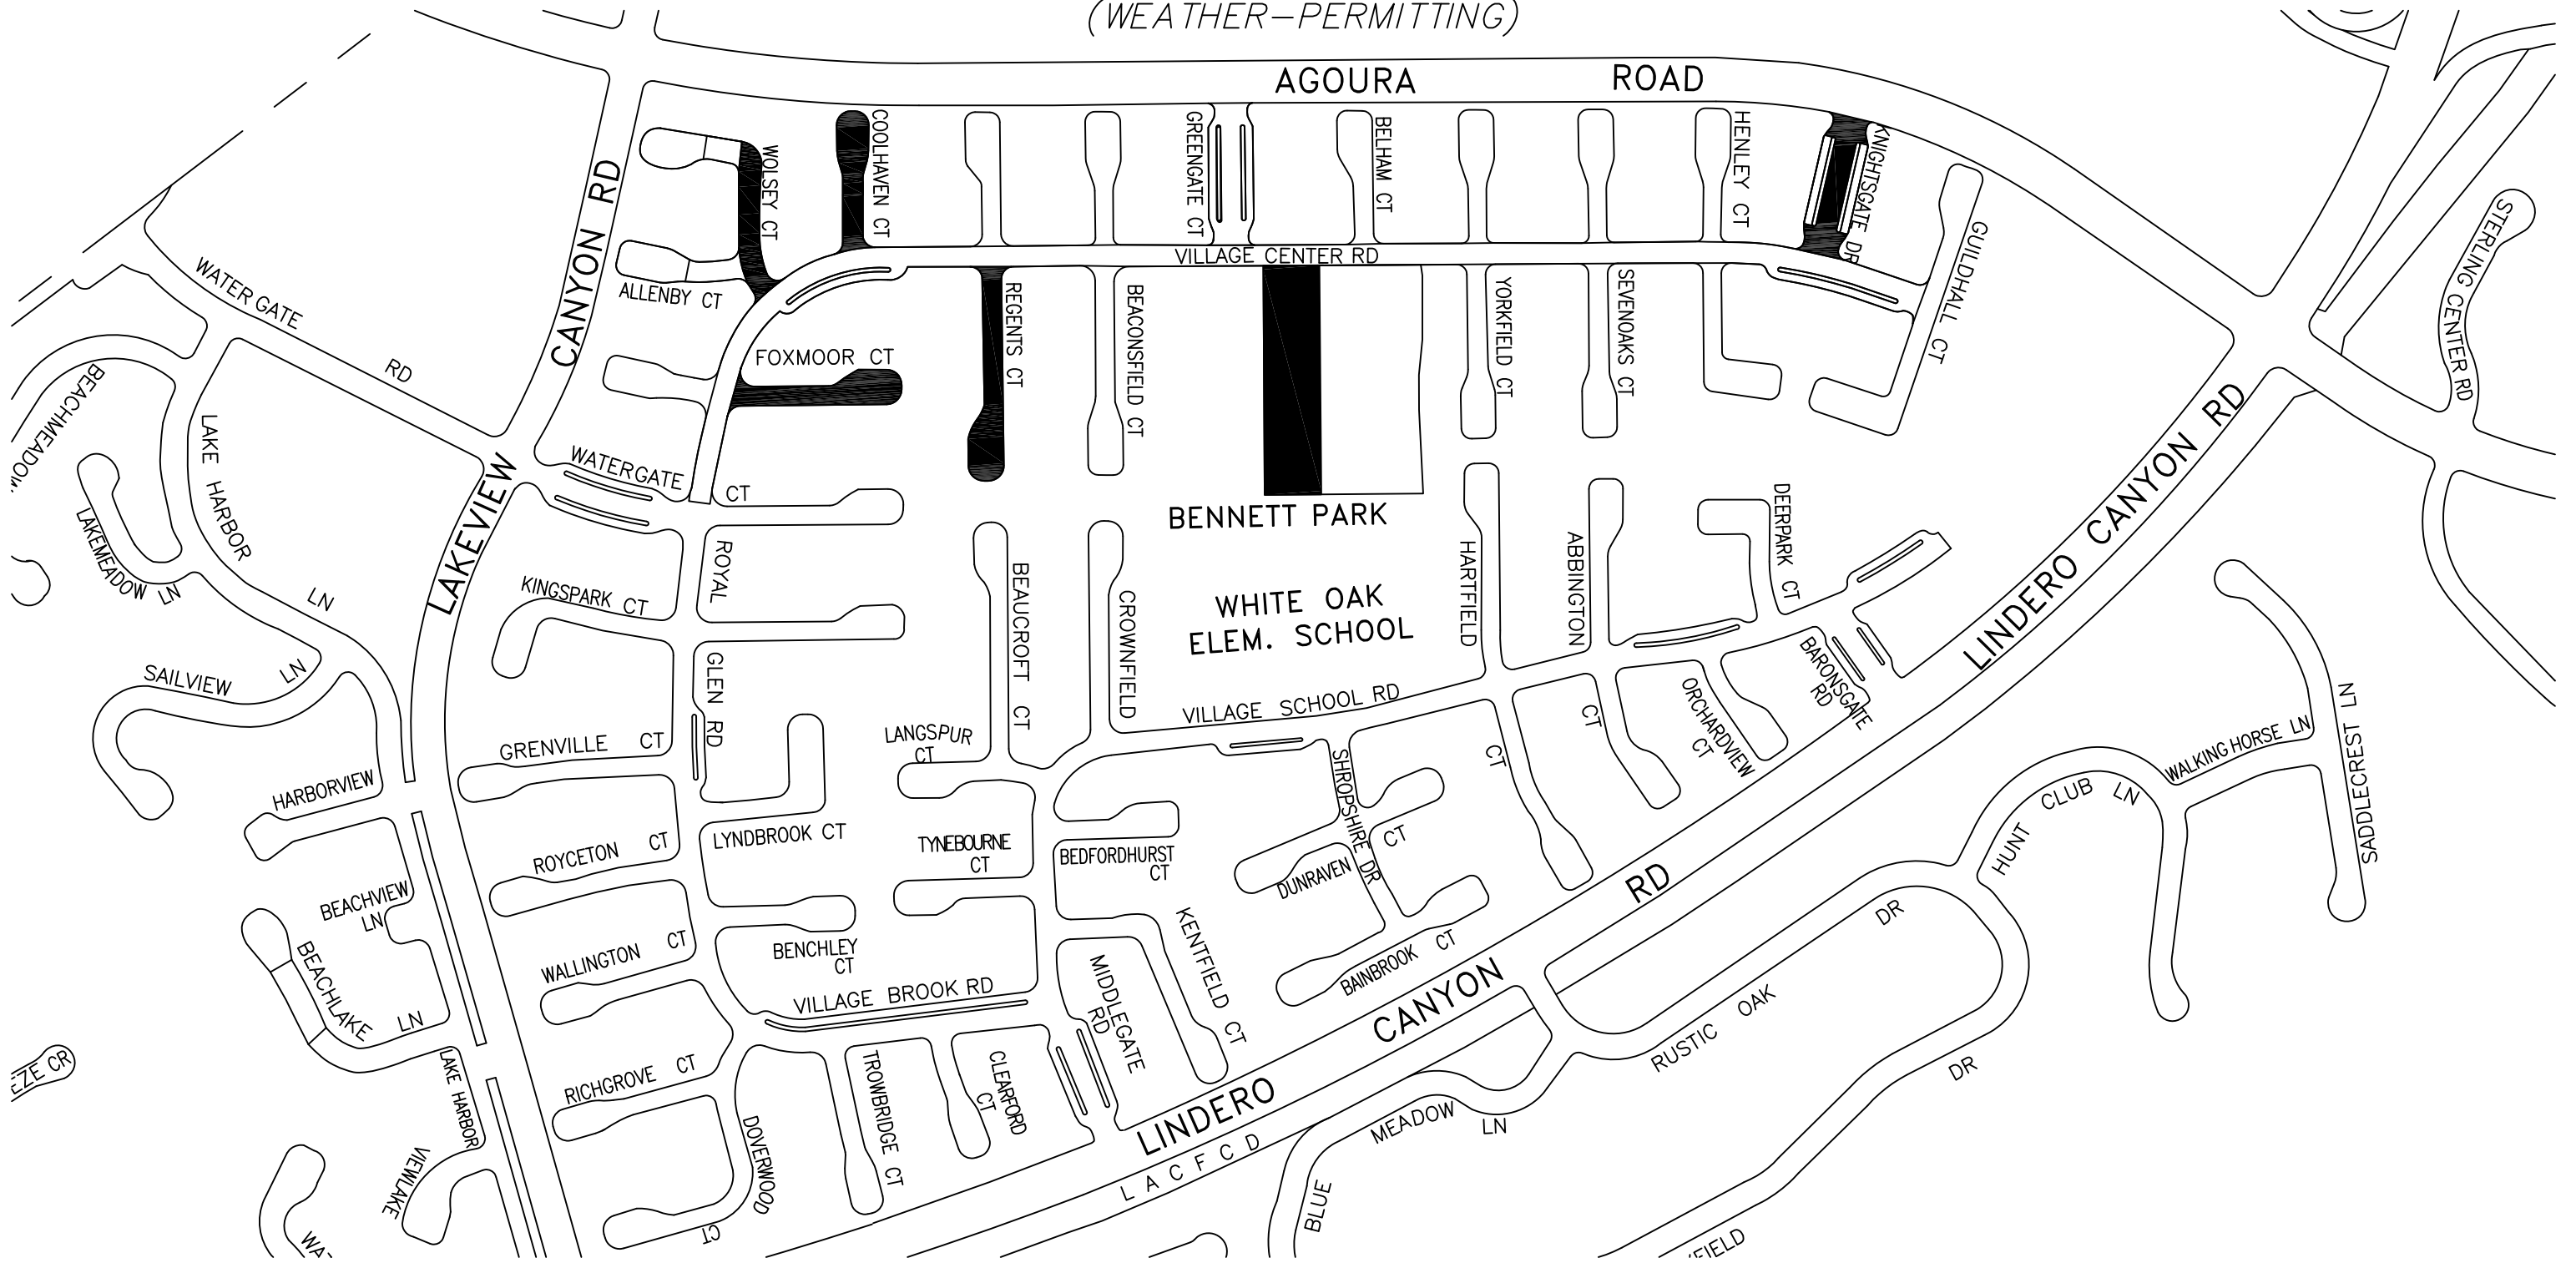

LEGEND

 WORK AREAS SCHEDULED FOR 3/26/18 THROUGH 3/30/18 (SLURRY SEAL)

NOTE: SLURRY SEAL ACTIVITIES ARE SCHEDULED FOR THE WEEK OF 3/26/18 THROUGH 3/30/18, BARRING ANY WEATHER DELAYS OR OTHER UNFORESEEN CONDITIONS.

TEMPORARY ROAD CLOSURE WILL BE SET UP DURING SLURRY SEAL ACTIVITIES. ON STREET PARKING WILL BE PROHIBITED ON THE DAY OF SLURRY SEAL ACTIVITIES ON EACH STREET. RESIDENT NOTICES WILL BE DISTRIBUTED PRIOR TO SLURRY SEAL ACTIVITIES TO NOTIFY RESIDENTS WHEN THEIR STREET IS SCHEDULED TO BE SLURRY SEALED. NO PARKING SIGNS WILL ALSO BE POSTED IN ADVANCE OF THE WORK.

FIRST NEIGHBORHOOD




3/26/18 – 3/30/18
 ANTICIPATED WORK SCHEDULE
 (WEATHER-PERMITTING)


VENTURA COUNTY

VENTURA COUNTY
 LOS ANGELES COUNTY

CITY OF THOUSAND OAKS

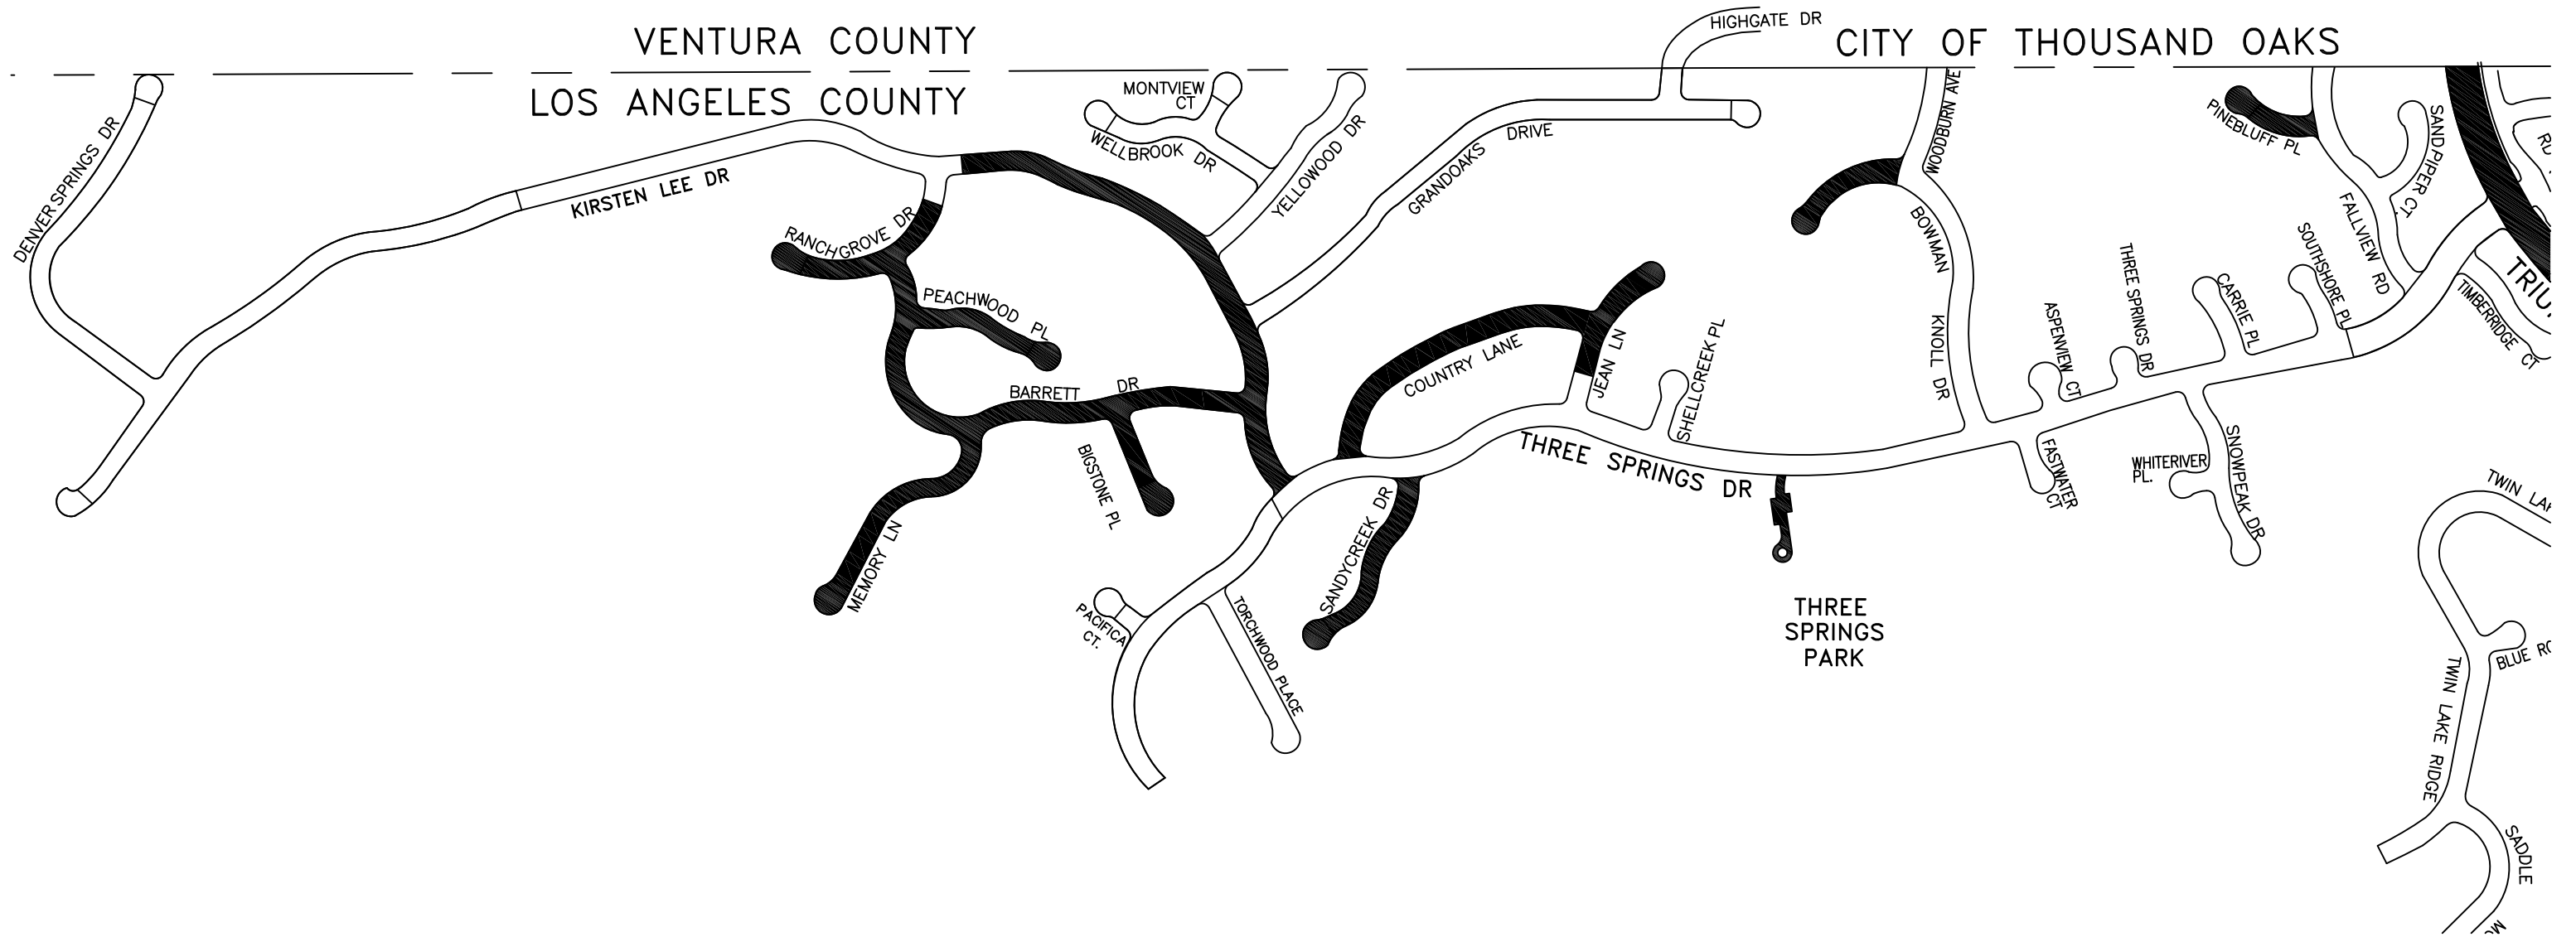

LEGEND

 WORK AREAS SCHEDULED FOR 3/26/18 THROUGH 3/30/18 (SLURRY SEAL)


NOTE: SLURRY SEAL ACTIVITIES ARE SCHEDULED FOR THE WEEK OF 3/26/18 THRU 3/30/18, BARRING ANY WEATHER DELAYS OR OTHER UNFORESEEN CONDITIONS.

TEMPORARY ROAD CLOSURE WILL BE SET UP DURING SLURRY SEAL ACTIVITIES. ON STREET PARKING WILL BE PROHIBITED ON THE DAY OF SLURRY SEAL ACTIVITIES ON EACH STREET. RESIDENT NOTICES WILL BE DISTRIBUTED PRIOR TO SLURRY SEAL ACTIVITIES TO NOTIFY RESIDENTS WHEN THEIR STREET IS SCHEDULED TO BE SLURRY SEALED. NO PARKING SIGNS WILL ALSO BE POSTED IN ADVANCE OF THE WORK.

THREE SPRINGS NEIGHBORHOOD



3/26/18 – 3/30/18
 ANTICIPATED WORK SCHEDULE
 (WEATHER-PERMITTING)

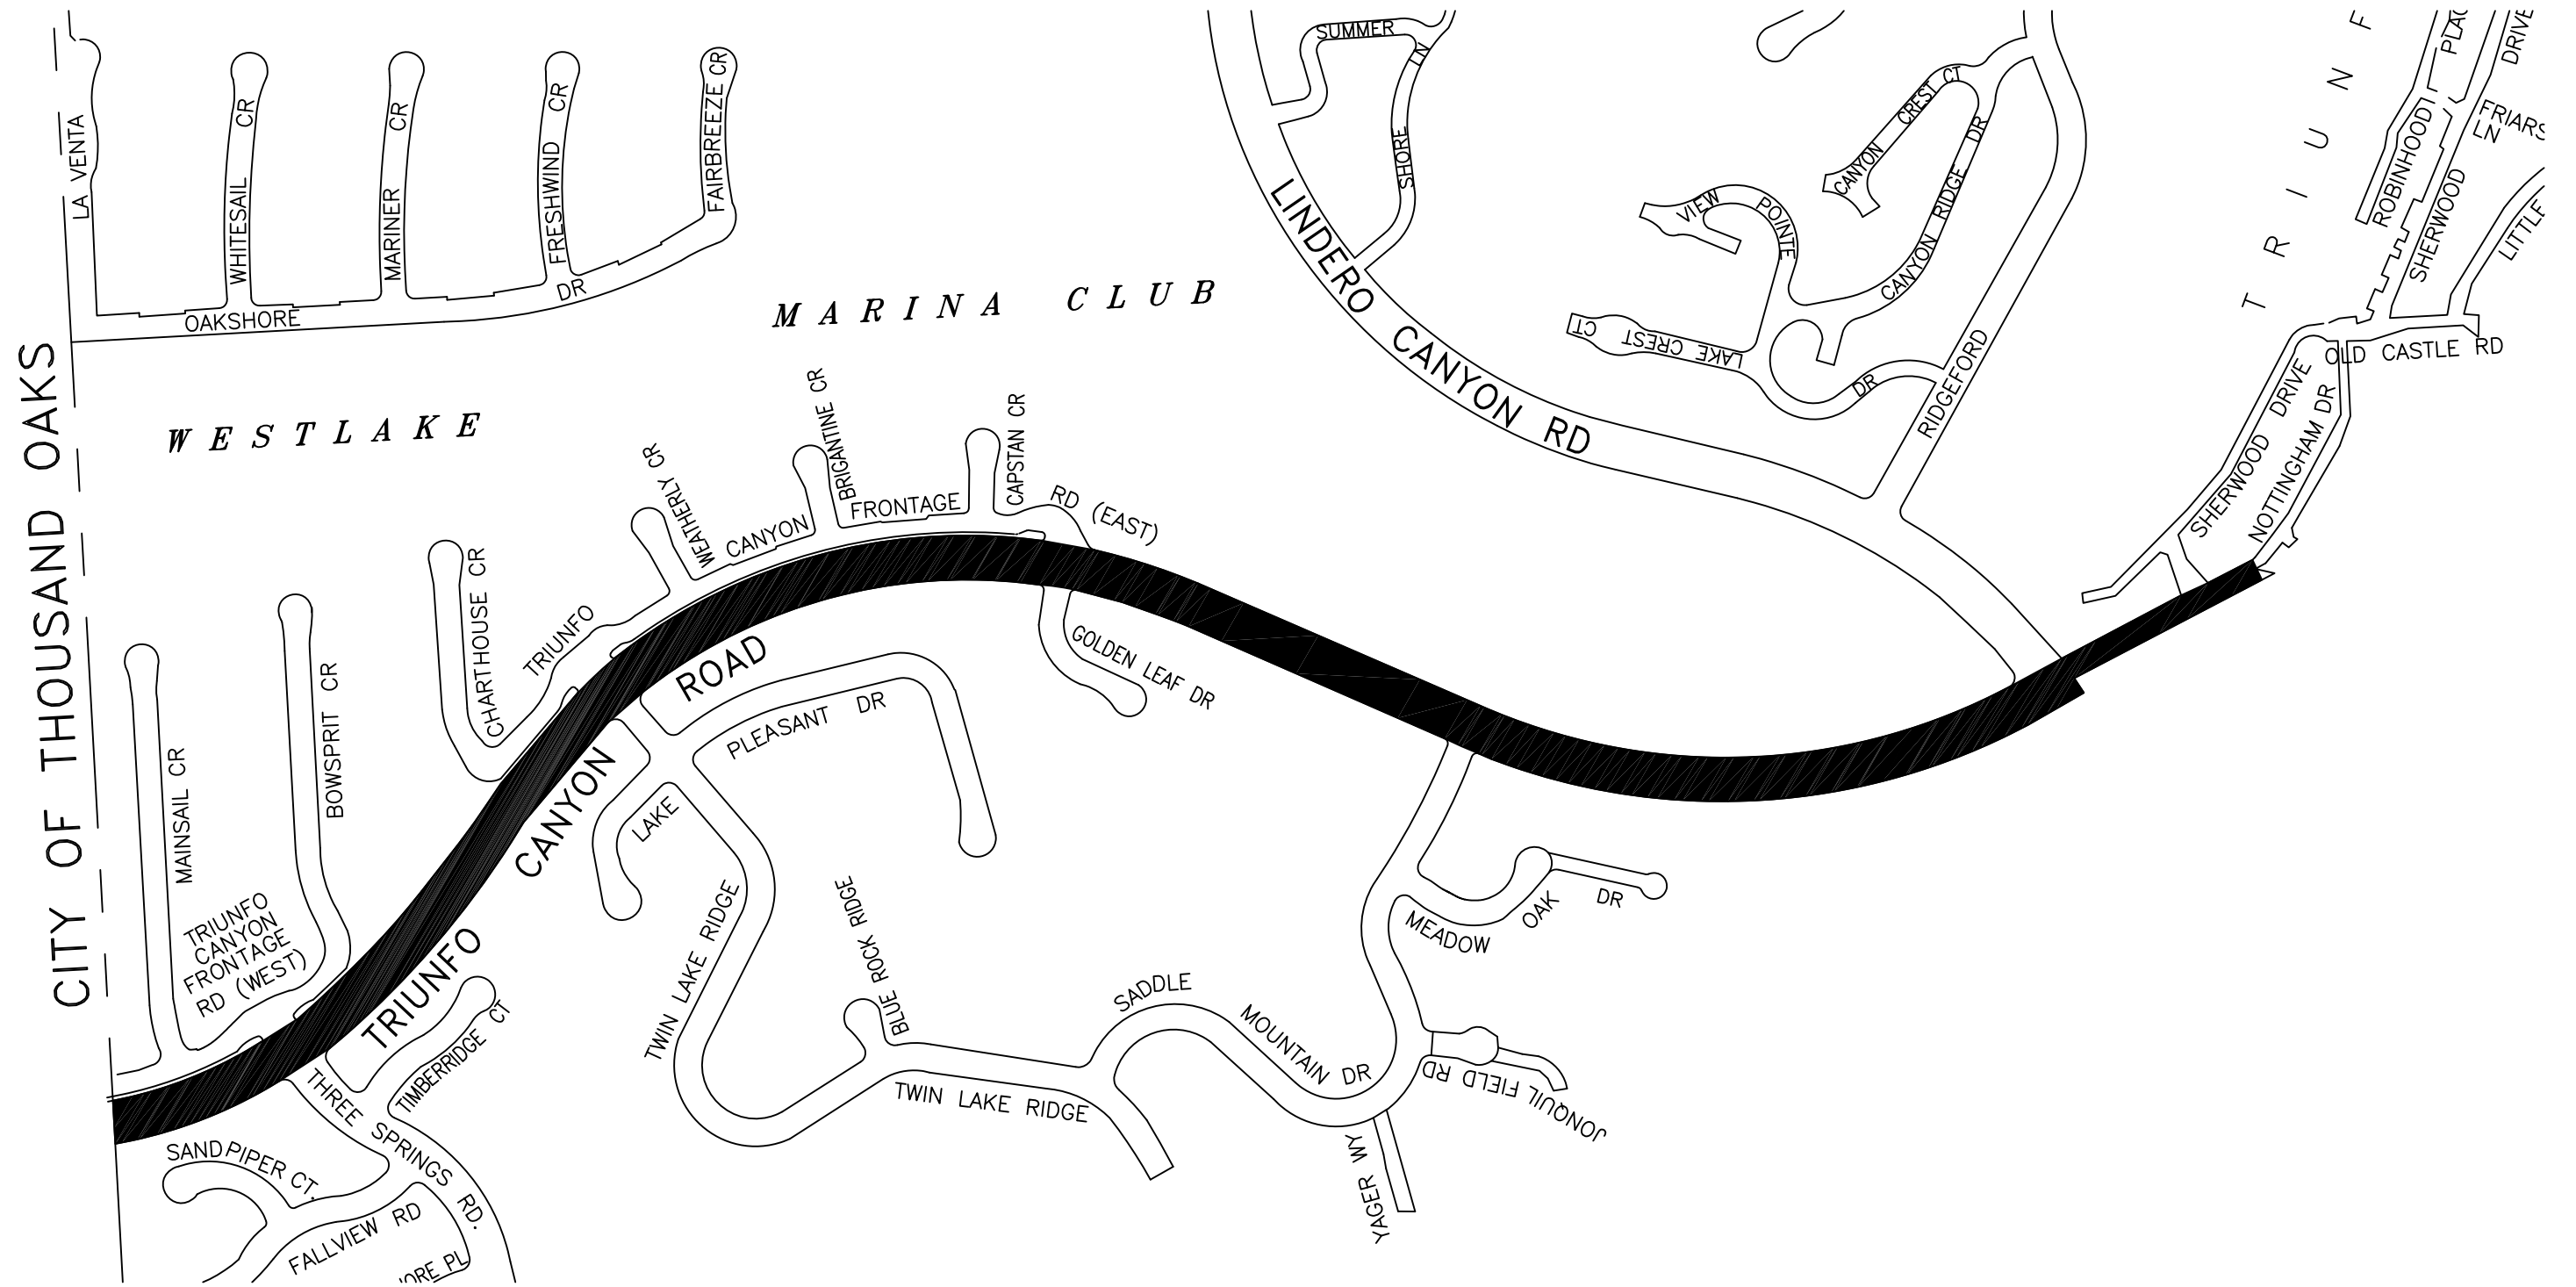

LEGEND



WORK AREAS SCHEDULED FOR 3/26/18 THROUGH 3/30/18 (SLURRY SEAL)

NOTE: SLURRY SEAL ACTIVITIES ARE SCHEDULED FOR THE WEEK OF 3/26/18 THROUGH 3/30/18, BARRING ANY WEATHER DELAYS OR OTHER UNFORESEEN CONDITIONS.

TEMPORARY ROAD CLOSURE WILL BE SET UP DURING SLURRY SEAL ACTIVITIES. ON STREET PARKING WILL BE PROHIBITED ON THE DAY OF SLURRY SEAL ACTIVITIES ON EACH STREET. RESIDENT NOTICES WILL BE DISTRIBUTED PRIOR TO SLURRY SEAL ACTIVITIES TO NOTIFY RESIDENTS WHEN THEIR STREET IS SCHEDULED TO BE SLURRY SEALED. NO PARKING SIGNS WILL ALSO BE POSTED IN ADVANCE OF THE WORK.

